

PORTE METAL

DOOR SPECIFICATIONS

Door Number : 62-71-B1-DO-0001 - (P1)

Customer: DEMATHIEU BARD

Chantier : Affaire 1390 : ITER
Bâtiment : B71
Etage : Basement - B1

Location : Entrance B1

Clear Passage Wall :
Widht : 1860 mm
Height : 2530 mm

Real clear Passage Wall
Widht : 1860 mm
Height : 2530 mm

Date : 09/02/2022


Clear Passage Validated :
Widht : - mm
Height : - mm

Clear passage Widht : (180°) : 900+900=1800mm
Clear passage Widht : (90°) : 1709 mm
Clear passage Height : : 2500 mm

Support :
Within concrete wall

Ind : 0 Date : 26/05/2021

Ind : 1 Date : 14/02/2022

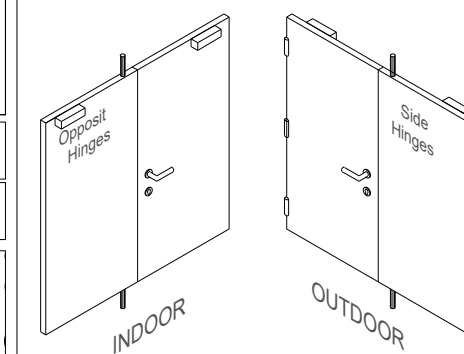

Brand's Door : PORTEMETAL

MSF : 71-0071

TECHNIQUE
Firestop - RC3

Door Performance :
PV RC3 : 12-01573

Frame type :

Fire Rating EI2 60 / EI2 90
PV EI2 : 13-A-647


APPLIQUE

Opening side

Right Hand

RAL:

9010

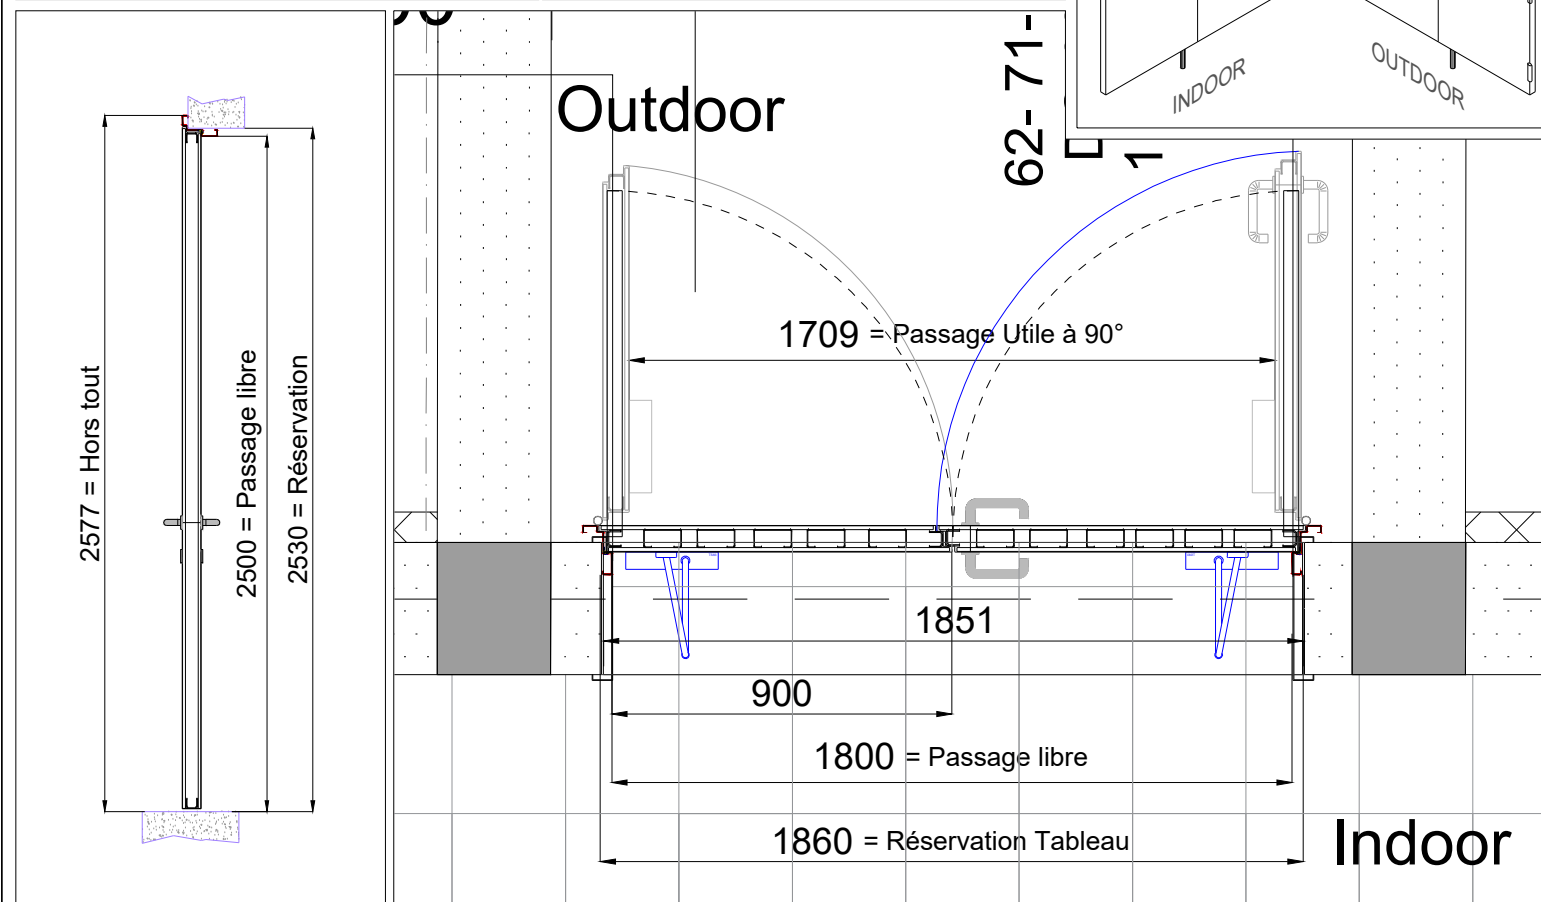

Repère	Equipments	Réf :	n° MSF
1	Handle to Stainless steel	PF1X	71-0073
2	Handle to Stainless steel	PF1X	71-0073
3	Electromechanical Lock 3pts	EL567	71-0074
4	European Cylinder Lock 50x50	C1	
5	Cremone bolts	CE*	
6	2 Door closer (OPPOSIT Hinge)	TS83	71-0075
7	Close Selector	SF1	
8	1 Opening Detector NFA2P / Leaf	CPNFA	71-0076

Bon pour accord le :

Nom + Signature :

Une validation est Définitive et aucune modification ne pourra être accordée.

Note : See to Doors Schedules :
ARCHI-DBC-MRR-GL-71-0003

SUPPLIER DRAWING NO.
DBC_MRR_DS_71_0001 (b)

ISSUER / SUPPLIER :

SUBCONTRACTOR :

DEMATHIEU BARD CONSTRUCTION

PORTE METAL

03 0
REV. VER.

CONFIDENTIAL
© Fusion for Energy 2009
Reproduction or dissemination of this drawing is not authorized without the express written agreement of Fusion for Energy

F4E
Barcelona



PHASE: PBS.62.71.
CONSTRUCTION DESIGN
TITLE: Doors Specification - D0-0001 - P1

SHEET SIZE
A3

SCALE
N/A

ISSUER ID
DBC

LIBRARY
MRR

DOC TYPE
DS

DOC FAMILY
71

NUMBER
0001

REVISION
03.0

SHEETS
02-30