

PORTE METAL

DOOR SPECIFICATIONS

Door Number : 62-71-L1-DO-0064 - (P20)

Customer :  DEMATHIEU BARD

Chantier : Affaire 1390 : ITER
Bâtiment : B71
Level : Ground Floor L1

Location : CP Entrance SAS

Clear Passage Wall :
Widht : 1860 mm
Height : 2630 mm


Real clear Passage Wall : Date
Widht : 1863 mm
Height : 2635 mm
09/02/2022

Clear Passage Validated :
Widht : - mm
Height : - mm


Clear passage Widht : (180°) : 900+900=1800mm
Clear passage Widht : (90°) : 1709 mm
Clear passage Height : 2600 mm

Support :
Within concrete wall

Ind : 0	Date : 26/05/2021	Ind : 2	Date : 04/04/2022
Ind : 1	Date : 14/02/2022		

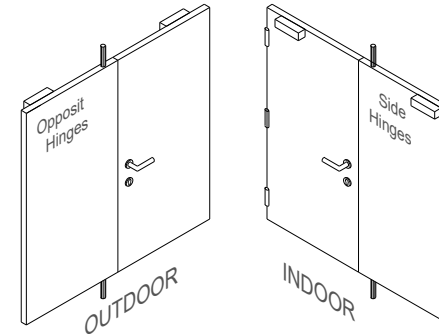

Brand's Door	PORTEMETAL
MSF : 71-0071	TECHNIQUE FONO - RC4
Door Performance : PV RC4 : 05-8922-003 Fire Rating EI 60 / EI 120 PV EI ₂ : EFR 16 003540 RA : 39 dB PV Ac : 14-8160-640	Frame type : APPLIQUE
Opening side	RIGHT Hand
RAL:	9010

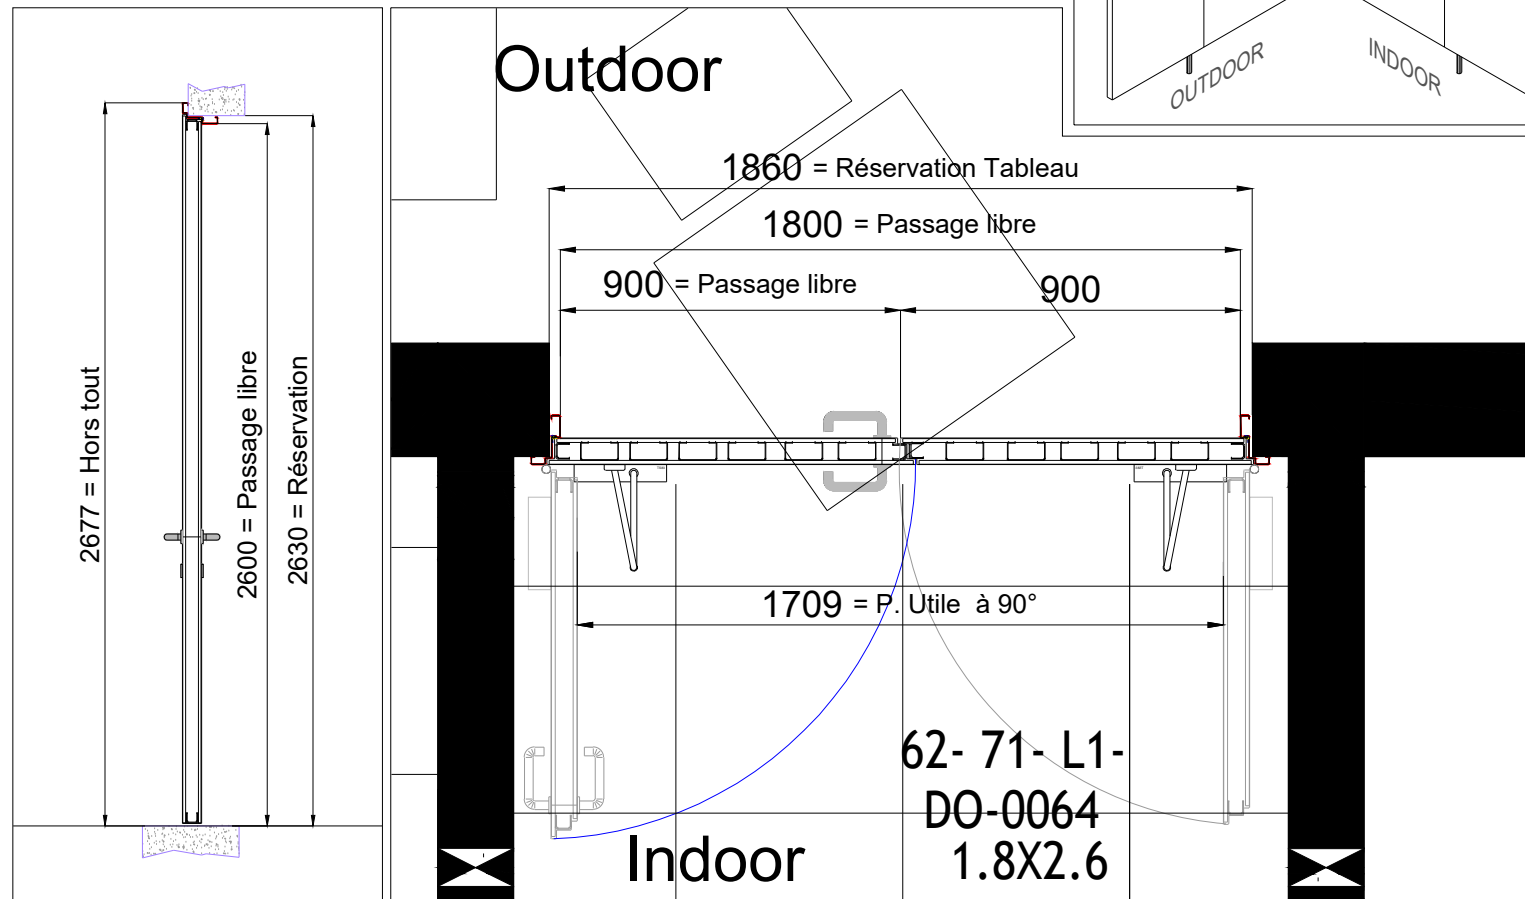

Repère	Equipments	Réf :	n° MSF
1	Handle to Stainless steel	PF1X	71-0073
2	Handle to Stainless steel	PF1X	71-0073
3	Electromechanical Lock 3pts Controlled two side	EL567	71-0074
4	European Cylinder Lock 50x50	C1	
5	Cremone bolts	CE*	
6	2 Door Closer (COTE Paumelles)	TS83	71-0075
7	Close Selector	SF1	
8	1 Opening Detector NFA2P / Leaf	CPNFA	71-0076

Bon pour accord le :

Nom + Signature :

Une validation est Définitive et aucune modification ne pourra être accordée.

Note : See to Doors Schedules :
ARCHI-DBC-MRR-GL-71-0003

SUPPLIER DRAWING NO. DBC_MRR_DS_71_0001 (b)		03	0	CONFIDENTIAL © Fusion for Energy 2009 Reproduction or dissemination of this drawing is not authorized without the express written agreement of Fusion for Energy	F4E Barcelona			
ISSUER / SUPPLIER :		REV.	VER.					
 		PHASE: PBS.62.71. CONSTRUCTION DESIGN TITLE: Doors Specification - D0-0064 - P20						
SHEET SIZE A3	SCALE N/A	ISSUER ID DBC	LIBRARY MRR	DOC TYPE DS	DOC FAMILY 71	NUMBER 0001	REVISION 03.0	SHEETS 12-30