

PORTE METAL

DOOR SPECIFICATIONS

Door Number : 62-71-L1-DO-0068 - (P23)

Customer : DEMATHIEU BARD

Chantier : Affaire 1390 : ITER
Bâtiment : B71
Level : Ground Floor L1

Location : Delivery, Lockers & Storage

Clear Passage Wall :
Widht : 2160 mm
Height : 2700 mm


Real clear Passage Wall : Date
Widht : 2164 mm
Height : 2700 mm
09/02/2022

Clear Passage Validated :
Widht : - mm
Height : - mm


Clear passage Widht : (180°) : 1000+1000=2000mm
Clear passage Widht : (90°) : 1911mm
Clear passage Height : 2620 mm

Support :
Within external single skin cladding
& concrete wall

Ind : 0 Date : 26/05/2021 Ind : 2 Date : 04/04/2022
Ind : 0 Date : 14/02/2022

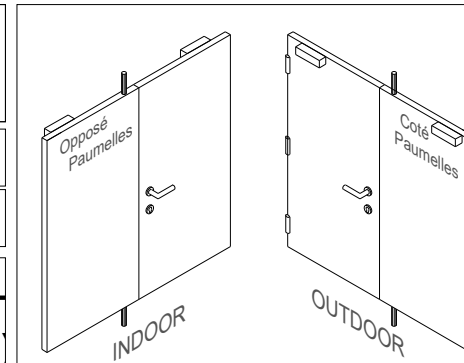

Brand's Door	PORTEMETAL
MSF : 71-0071	TECHNIQUE FONO - RC3
Door Performance : PV RC3 : 12-01573	Frame type : TUNNEL
Not Fire Rating Ra : 35 dB PV Ac : 20/23572-3424	
Opening side	RIGHT Hand
RAL:	7022

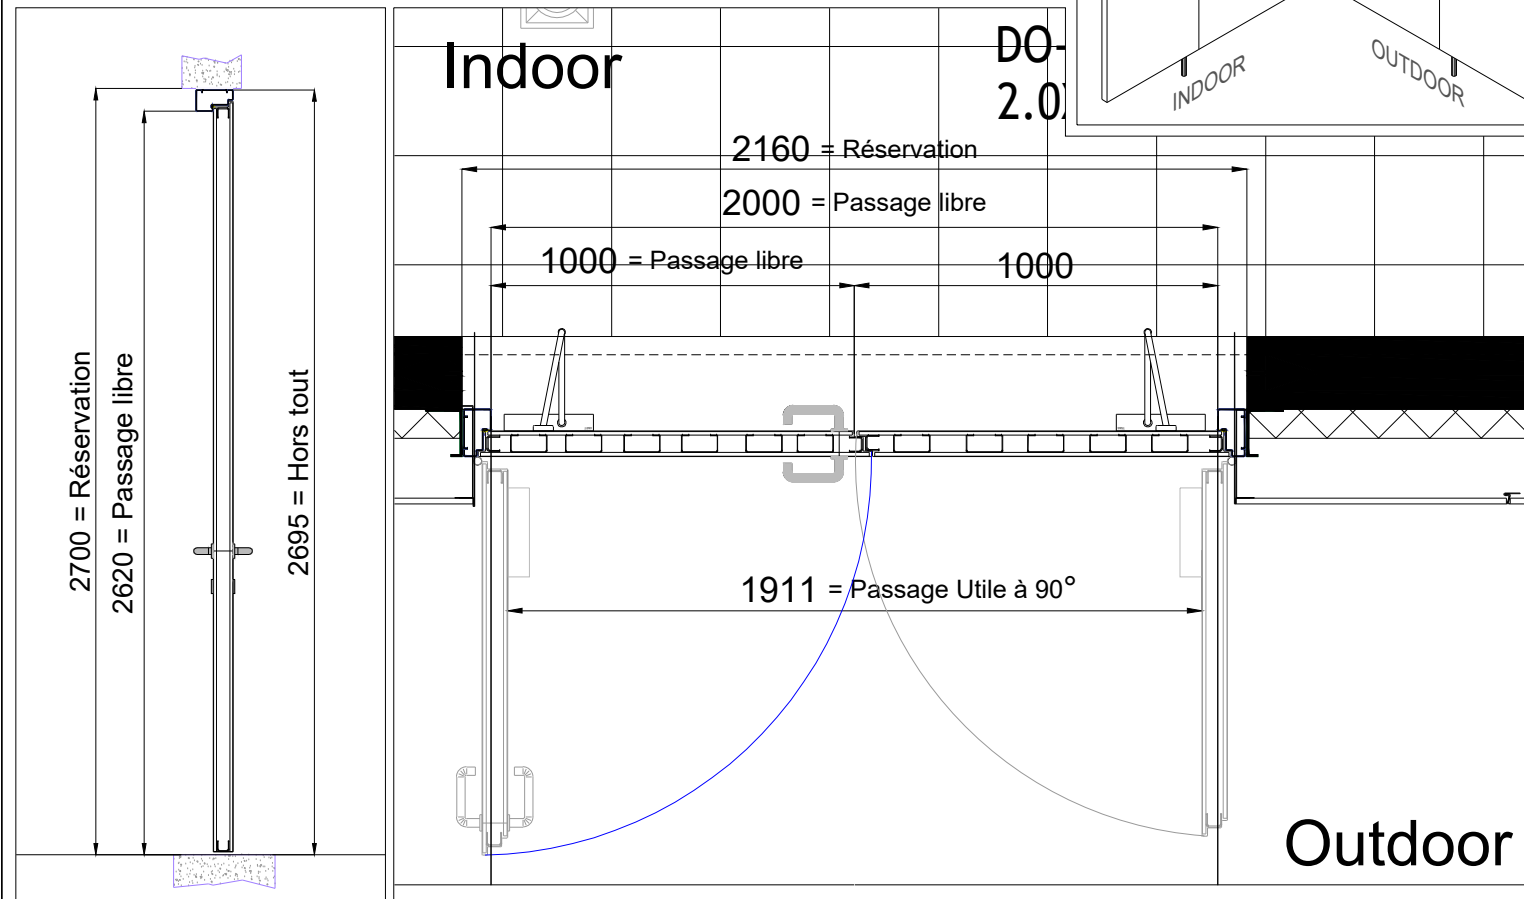

Repère	Equipments	Réf :	n° MSF
1	Handle to Stainless steel	PF1X	71-0073
2			
3	Electromechanical Lock 3pts	EL566	71-0074
4	European Cylinder Lock 50x50	C1	
5	Cremone bolts	CE*	
6	2 Door Closer (OPOPOSE Paumelles)	TS83	71-0075
7	Close Selector	SF1	
8	1 Opening Detector NFA2P / Leaf	CPNFA	71-0076

Bon pour accord le :

Nom + Signature :

Une validation est Définitive et aucune modification ne pourra être accordée.

Note : See to Doors Schedules :
ARCHI-DBC-MRR-GL-71-0003

SUPPLIER DRAWING NO. DBC_MRR_DS_71_0001 (b)		03	0	CONFIDENTIAL © Fusion for Energy 2009 Reproduction or dissemination of this drawing is not authorized without the express written agreement of Fusion for Energy	F4E Barcelona			
ISSUER / SUPPLIER :		REV.	VER.					
SUBCONTRACTOR :				PHASE: PBS.62.71. CONSTRUCTION DESIGN				
				TITLE: Doors Specification - D0-0068 - P22				
SHEET SIZE A3	SCALE N/A	ISSUER ID DBC	LIBRARY MRR	DOC TYPE DS	DOC FAMILY 71	NUMBER 0001	REVISION 03.0	SHEETS 15-30