

PORTE METAL

DOOR SPECIFICATIONS

Door Number : 62-71-L1-DO-0081 - (P29)

Customer : DEMATHIEU BARD

Chantier : Affaire 1390 : ITER
Bâtiment : B71
Level : Ground Floor L1

Location : Batterie Room


Clear Passage Wall :
Widht : 1870 mm
Height : 2700 mm

Real clear Passage Wall :
Widht : 1865 mm
Height : 2700 mm

Clear Passage Validated :
Widht : - mm
Height : - mm


Clear passage Widht : (180°) : 900+810=1710mm
Clear passage Widht : (90°) : 1621 mm
Clear passage Height : 2620 mm

Support :
Within external single skin cladding
& concrete wall

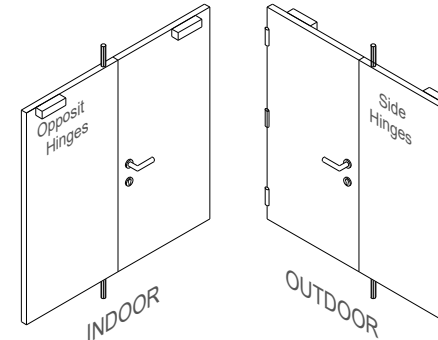

Brand's Door	PORTEMETAL
MSF : 71-0071	TECHNIQUE Firestop-RC2
Door Performance : PV RC2 (RC3) : 12-01573 Fire Rating EI 30 / EI 90 PV EI ₂ : 13-A-647 Acoustic Rating : 35 dB PV Ac : 20/23572-3424	Frame type : TUNNEL
Opening side	RIGHT Hand
RAL:	7022

Ind : 0 Date : 26/05/2021
Ind : 1 Date : 04/04/2022

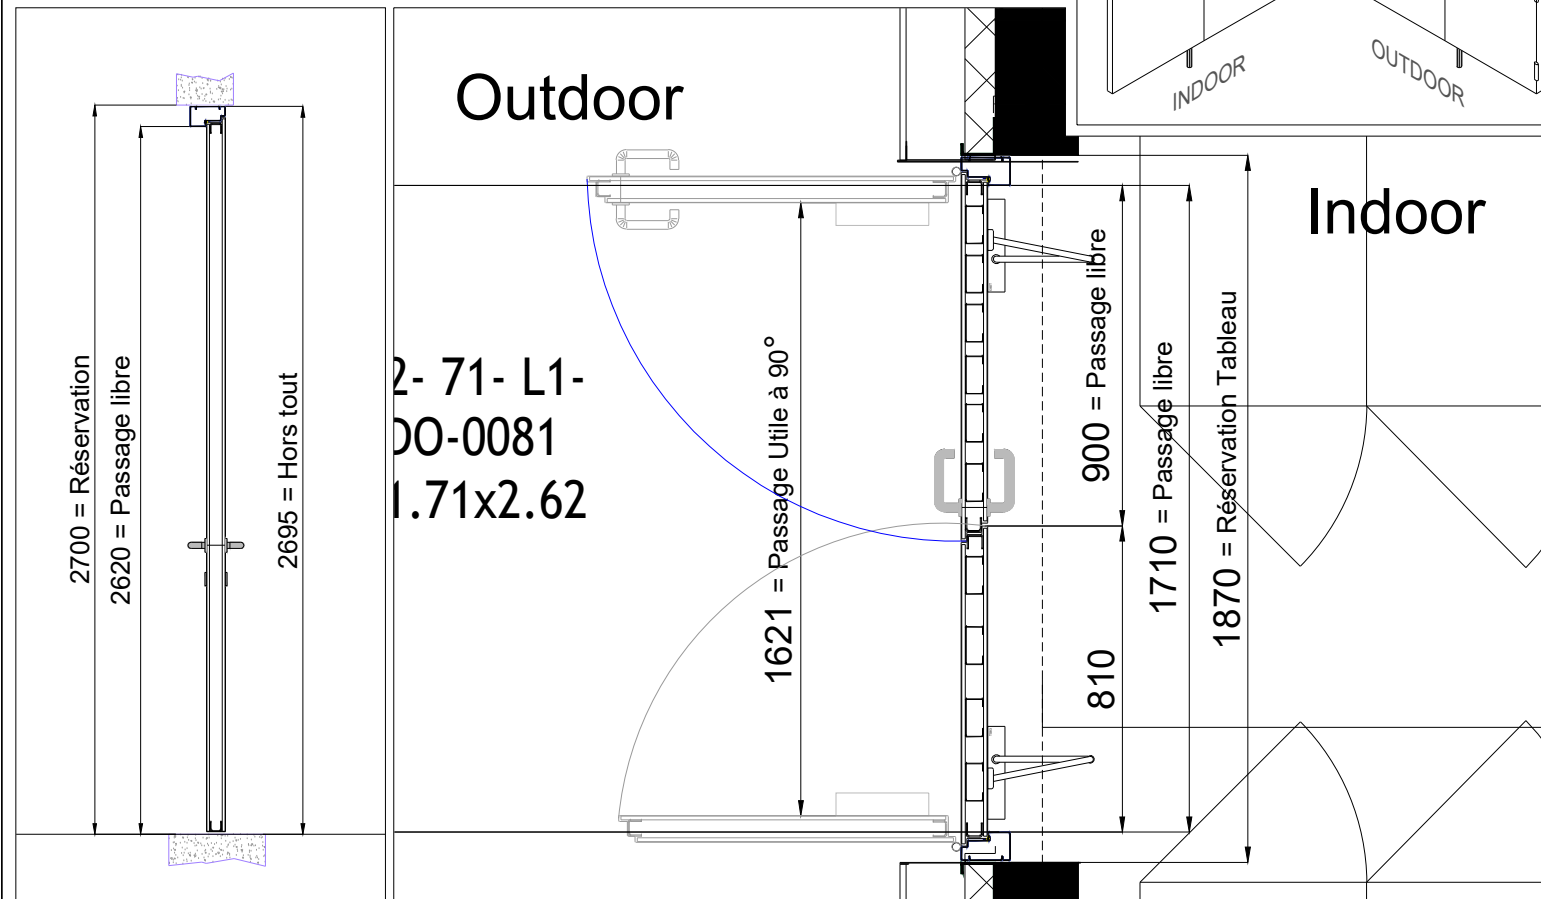

Repère	Equipments	Réf :	n° MSF
1	Handle to Stainless steel	PF1X	71-0073
2	Mechanical Lock 3pts	Nemef	71-0074
3	European Cylinder Lock 50x50	C1	
4			
5	Cremone bolts	CE*	
6	2 Door Closer (OPPOSIT Hinges)	TS83	71-0075
7	Close Selector	SF1	
8	1 Opening Detector NFA2P / Leaf	CPNFA	71-0076

Bon pour accord le :

Nom + Signature :

Une validation est Définitive et aucune modification ne pourra être accordée.

Note : See to Doors Schedules :
ARCHI-DBC-MRR-GL-71-0003

SUPPLIER DRAWING NO. DBC_MRR_DS_71_0001 (b)		03	0	CONFIDENTIAL © Fusion for Energy 2009 Reproduction or dissemination of this drawing is not authorized without the express written agreement of Fusion for Energy	F4E Barcelona			
ISSUER / SUPPLIER :		REV.	VER.					
SUBCONTRACTOR :								
DEATHIEU BARD CONSTRUCTION		PBS.62.71. CONSTRUCTION DESIGN						
PORTE METAL		Doors Specification - D0-0081 - P29						
SHEET SIZE A3	SCALE N/A	ISSUER ID DBC	LIBRARY MRR	DOC TYPE DS	DOC FAMILY 71	NUMBER 0001	REVISION 03.0	SHEETS 21-30