

PIRTE METAL

DOOR SPECIFICATIONS

Door Number : 62-71-L1-DO-0089 - (P37)

Customer : DEMATHIEU BARD

Chantier : Affaire 1390 : ITER
Bâtiment : B71
Level : Ground Floor L1

Location : Corridor 2

Clear Passage Wall :
Widht : 1560 mm
Height : 2700 mm


Real clear Passage Wall :
Widht : 1560 mm
Height : 2700 mm

Date : 09/02/2022

Clear Passage Validated :
Widht : - mm
Height : - mm


Clear passage Widht : (180°) : 900+500=1400 mm
Clear passage Widht : (90°) : 1311 mm
Clear passage Height : 2620 mm

Support :
Within external single skin cladding & concrete wall

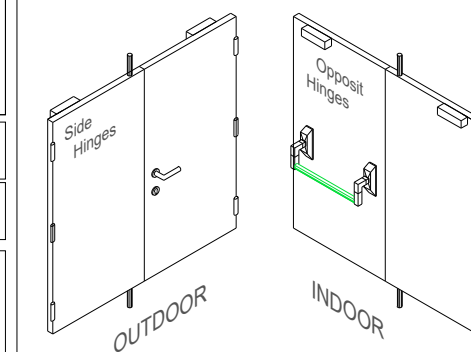

Brand's Door	PORTEMETAL
MSF : 71-0071	TECHNIQUE Firestop-RC3-FONO
Door Performance : PV RC3 : 12-01573 Fire Rating EI 120 PV El ₂ : EFR16 0003540 Ra : 35 dB PV Ac : 20/23572-3424	Frame type : TUNNEL
Opening side	LEFT Hand
RAL:	7022

Ind : 0	Date : 26/05/2021		
Ind : 1	Date : 14/02/2022		

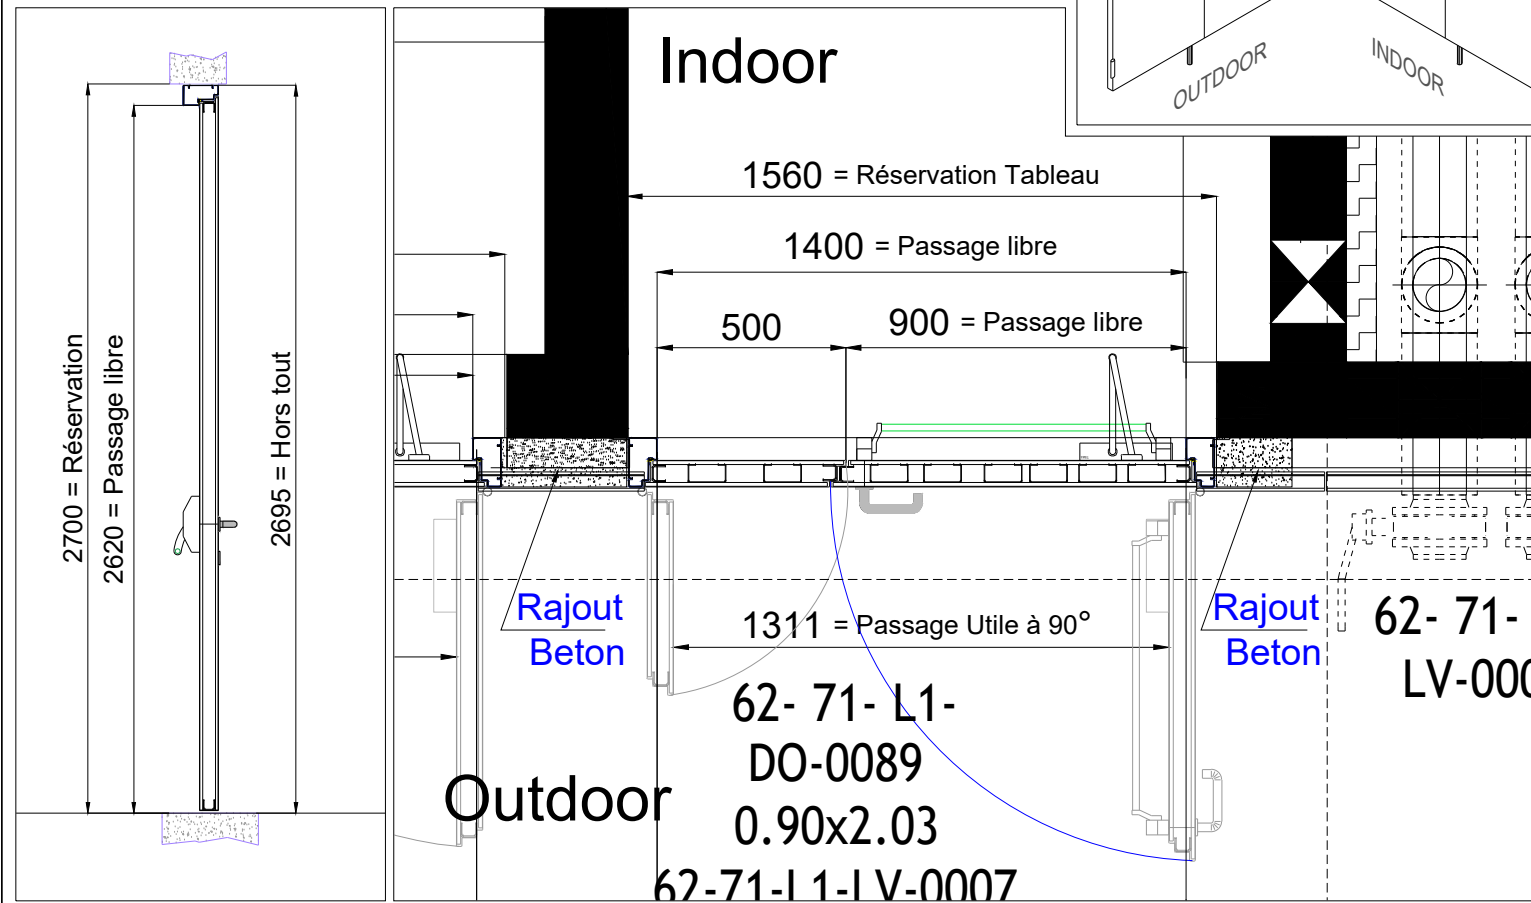

Repère	Equipments	Réf :	n° MSF
1	Handle to Stainless steel	PF1X	71-0073
2	Electromechanical Lock 3pts	EL566	71-0074
3	European Cylinder Lock 50x10	C2	
4	Antipanic Device	BA1	
5	Cremone bolts	CE*	
6	1 Door Closer (OPPOSIT Hinges)	TS83	71-0075
7	Close Selector	SF1	
8	1 Opening Detector NFA2P / Principal Leaf	CPNFA	71-0076

Bon pour accord le :

Nom + Signature :

Une validation est Définitive et aucune modification ne pourra être accordée.

Note : See to Doors Schedules :
ARCHI-DBC-MRR-GL-71-0003

SUPPLIER DRAWING NO. DBC_MRR_DS_71_0001 (b)				03	0	CONFIDENTIAL © Fusion for Energy 2009 Reproduction or dissemination of this drawing is not authorized without the express written agreement of Fusion for Energy	F4E Barcelona	
ISSUER / SUPPLIER :				REV.	VER.			
						PHASE: PBS.62.71. CONSTRUCTION DESIGN		
						TITLE: Doors Specification - D0-0089 - P37		
SHEET SIZE A3	SCALE N/A	ISSUER ID DBC	LIBRARY MRR	DOC TYPE DS	DOC FAMILY 71	NUMBER 0001	REVISION 03.0	SHEETS 26-30