

PORTE METAL

DOOR SPECIFICATIONS


Door Number : 62-71-B1-DO-0002 - (P2)

Customer: DEMATHIEU BARD


Chantier : Affaire 1390 : ITER
Bâtiment : B71
Etage : Basement - B1

Location : Hall B1

Clear Passage Wall :		Real clear Passage Wall	Date
Widht :	1460 mm	Widht :	mm
Height :	2530 mm	Height :	mm
Clear passage Widht : (180°) : 900+500=1400mm		Support :	
Clear passage Widht : (90°) : 1311 mm		Within plasterboard partition	
Clear passage Height : : 2500 mm			
Ind : 0	Date :	26/05/2021	

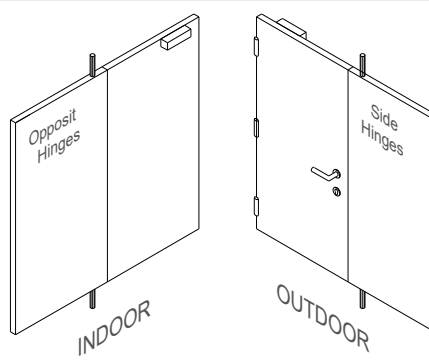Clear Passage Validated :	
Widht :	- mm
Height :	- mm
	

Brand's Door	PORTEMETAL
MSF : 71-0071	TECHNIQUE RC3
Door Performance : Not Fire Rating	Frame type : APPLIQUE
PV RC3 : 12-01573	
Opening side	Right Hand
RAL:	9010

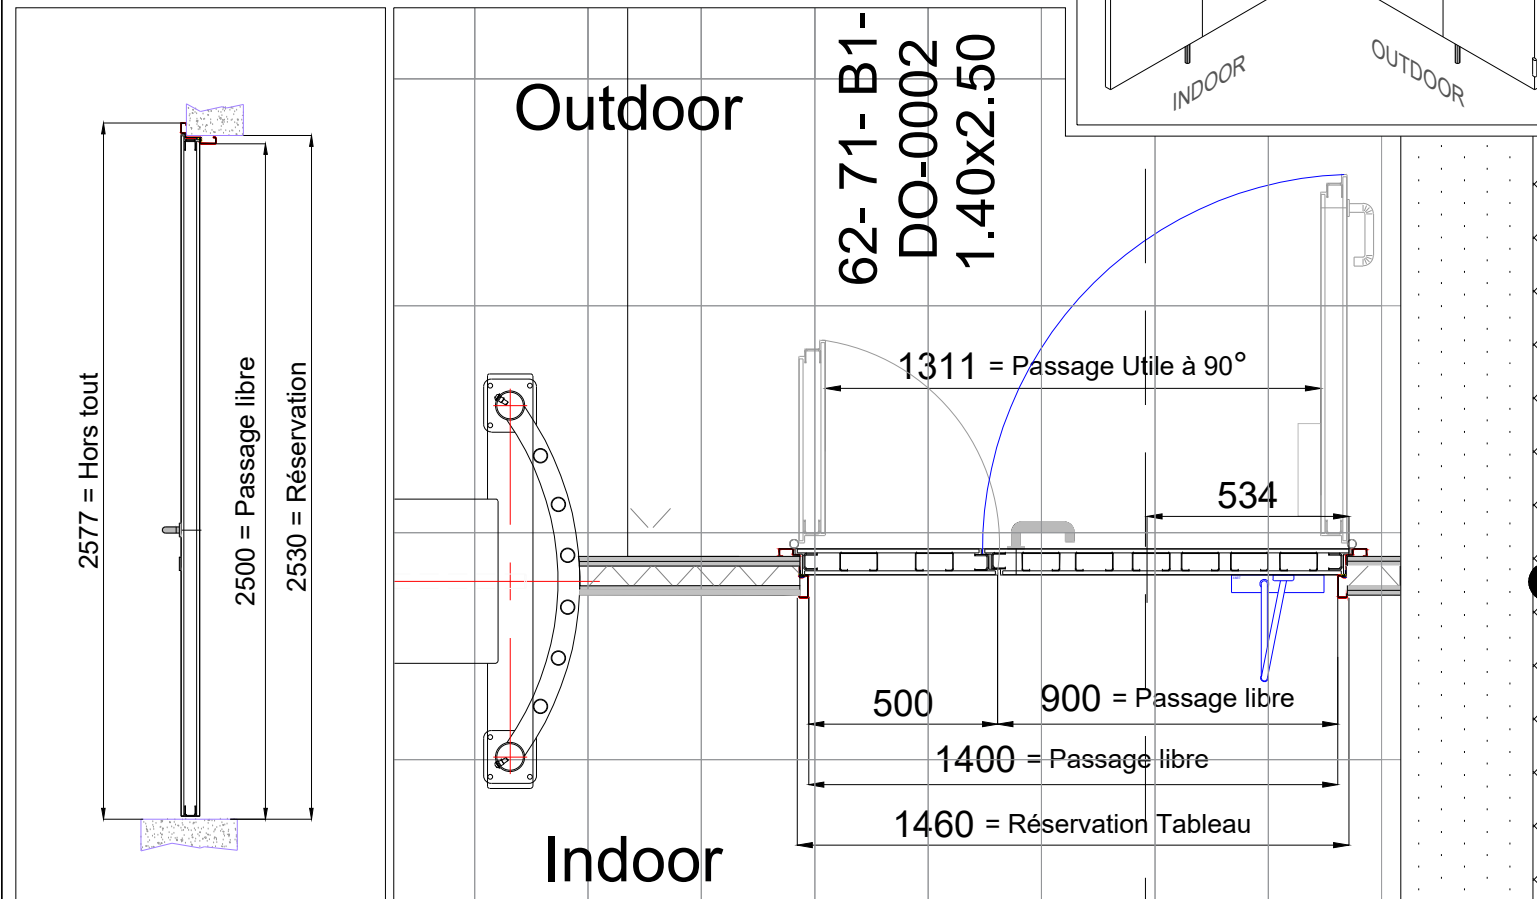

Repère	Equipments	Réf :	n° MSF
1	Without Handle (Opposit Hinge)		
2	Handle to Stainless steel	PF1X	71-0073
3	Electromechanical Lock 3pts	EL566	71-0074
4	European Cylinder Lock 50x10	C2	
5	Cremone bolts	CE*	
6	1 Door closer (OPPOSIT Hinge)	TS83	71-0075
7	Close Selector	SF1	
8	1 Opening Detector NFA2P / Principal Leaf	CPNFA	71-0076
9	Emergency break Glass (Green)	4710	71-0122

Bon pour accord le :

Nom + Signature :

Une validation est Définitive et aucune modification ne pourra être accordée.

Note : See to Doors Schedules : ARCHI-DBC-MRR-GL-71-0003

SUPPLIER DRAWING NO. DBC_MRR_DS_71_0001 (b)				03	0	CONFIDENTIAL © Fusion for Energy 2009 Reproduction or dissemination of this drawing is not authorized without the express written agreement of Fusion for Energy	F4E Barcelona	
ISSUER / SUPPLIER :				REV.	VER.			
						PBS.62.71. CONSTRUCTION DESIGN		
						TITLE: Doors Specification - D0-0002 - P2		
SHEET SIZE A3	SCALE N/A	ISSUER ID DBC	LIBRARY MRR	DOC TYPE DS	DOC FAMILY 71	NUMBER 0001	REVISION 03.0	SHEETS 03-30